



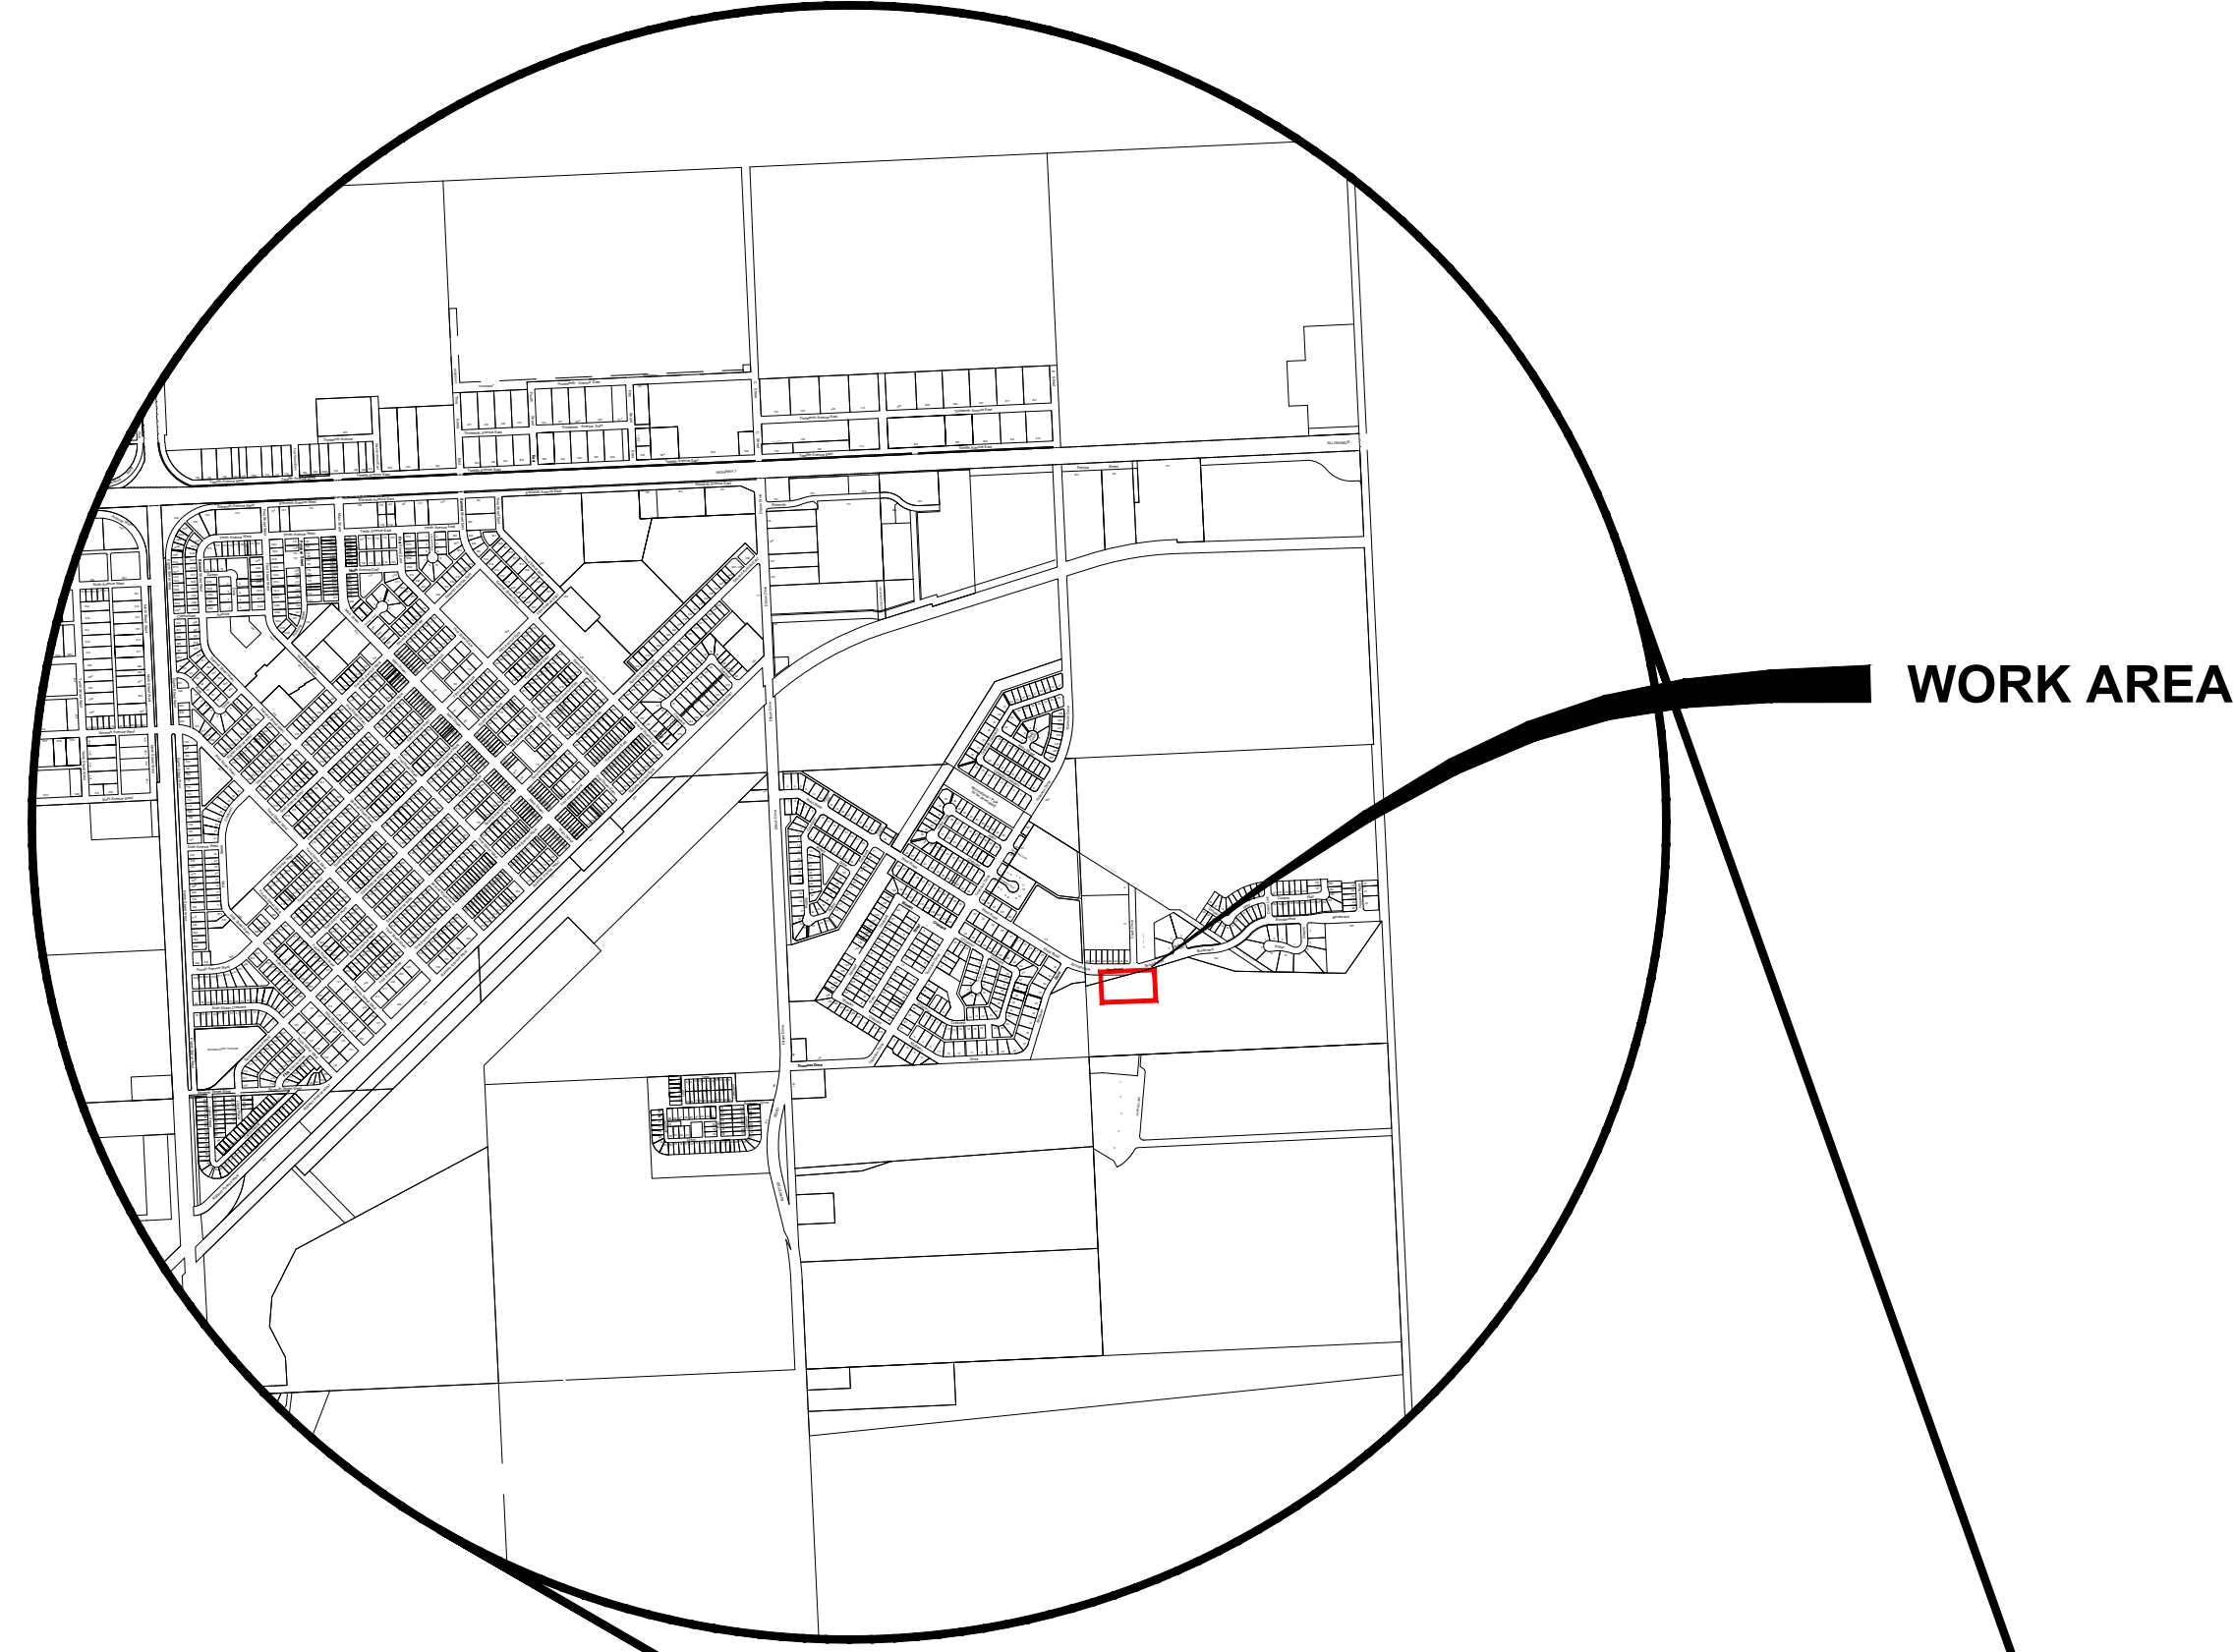


# TOWN OF KINDERSLEY

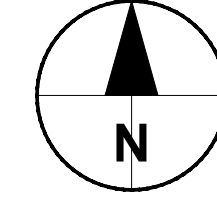

WORK AREA

## SASKATCHEWAN

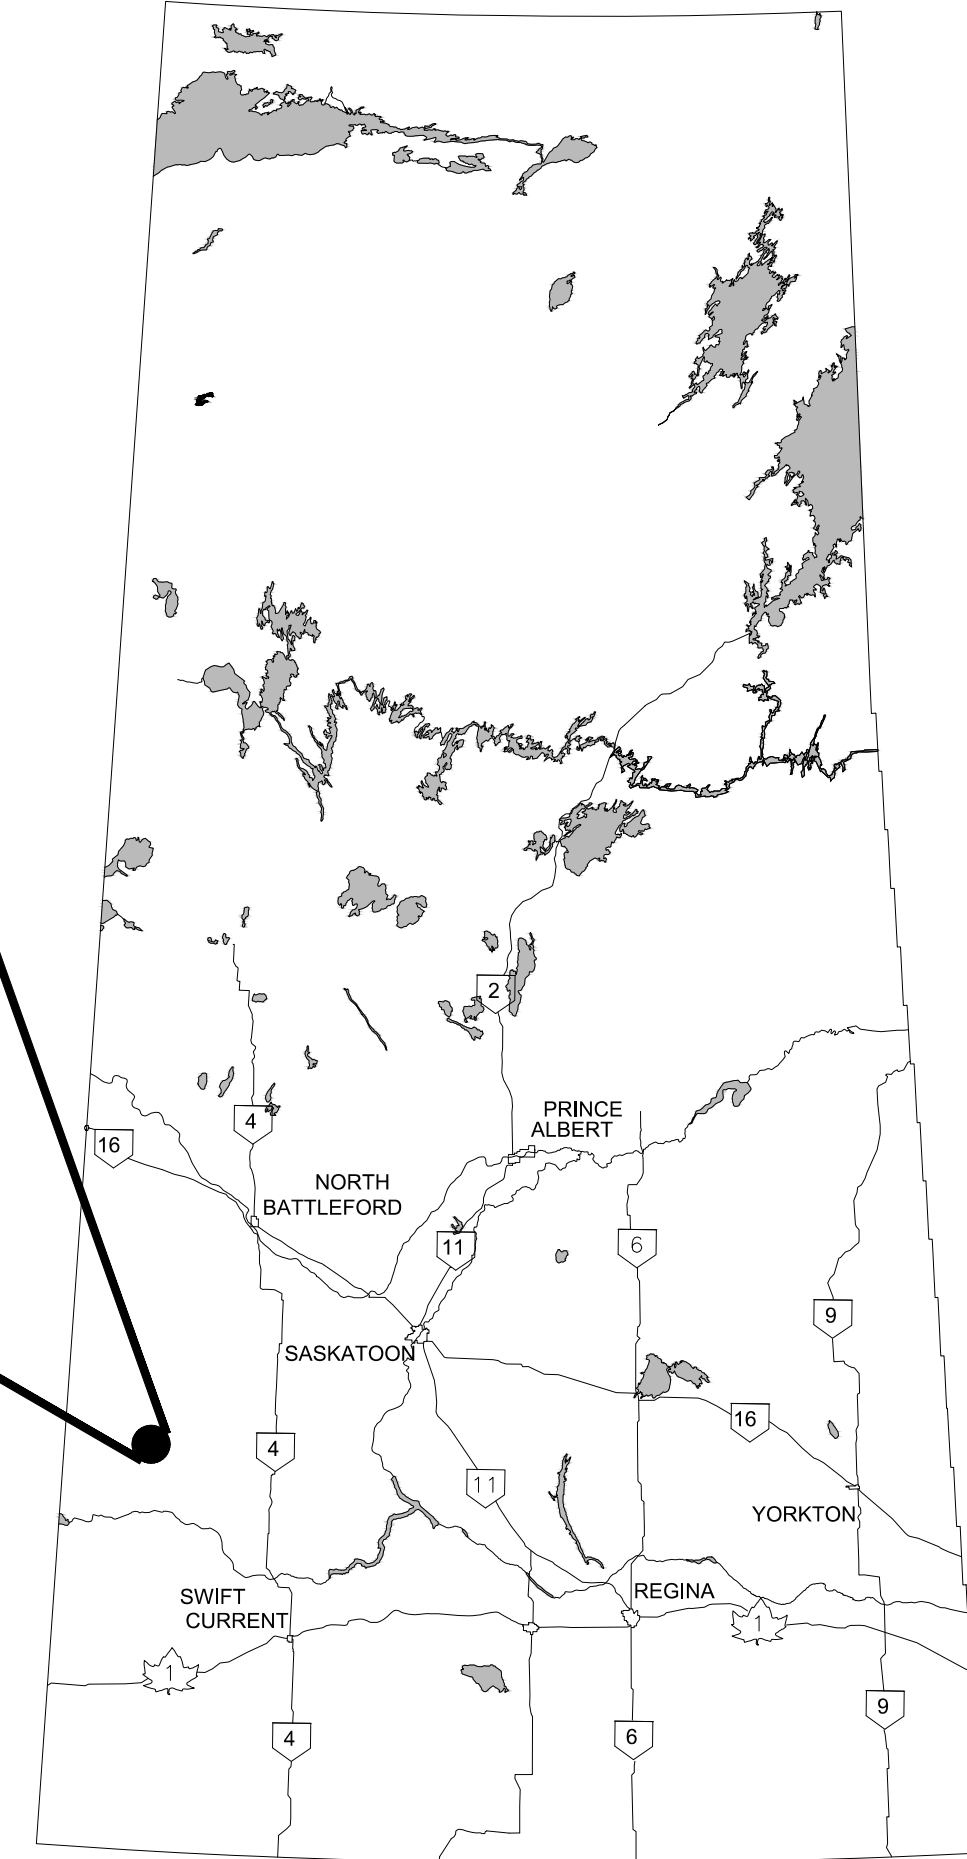

KEY MAP

### LIST OF PROJECT DRAWINGS

03-C-1000	Cover Sheet	
03-C-1001	Site Plan	Existing Conditions
03-C-1002	Site Plan	Overall Plan
03-C-1003	Site Plan	Site Grading

# Town of Kindersley

# Motherwell Beach




2023-03-17 - Issued For Information

# AECOM

60561867

**LEGEND**

	EXISTING	PROPOSED
MAJOR GROUND CONTOUR	--- 513.00 ---	--- 513.00 ---
MINOR GROUND CONTOUR	--- 513.20 ---	--- 513.10 ---
WATER EDGE	---	---
CONTRACT LIMIT		---

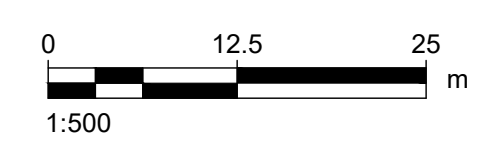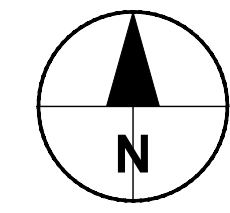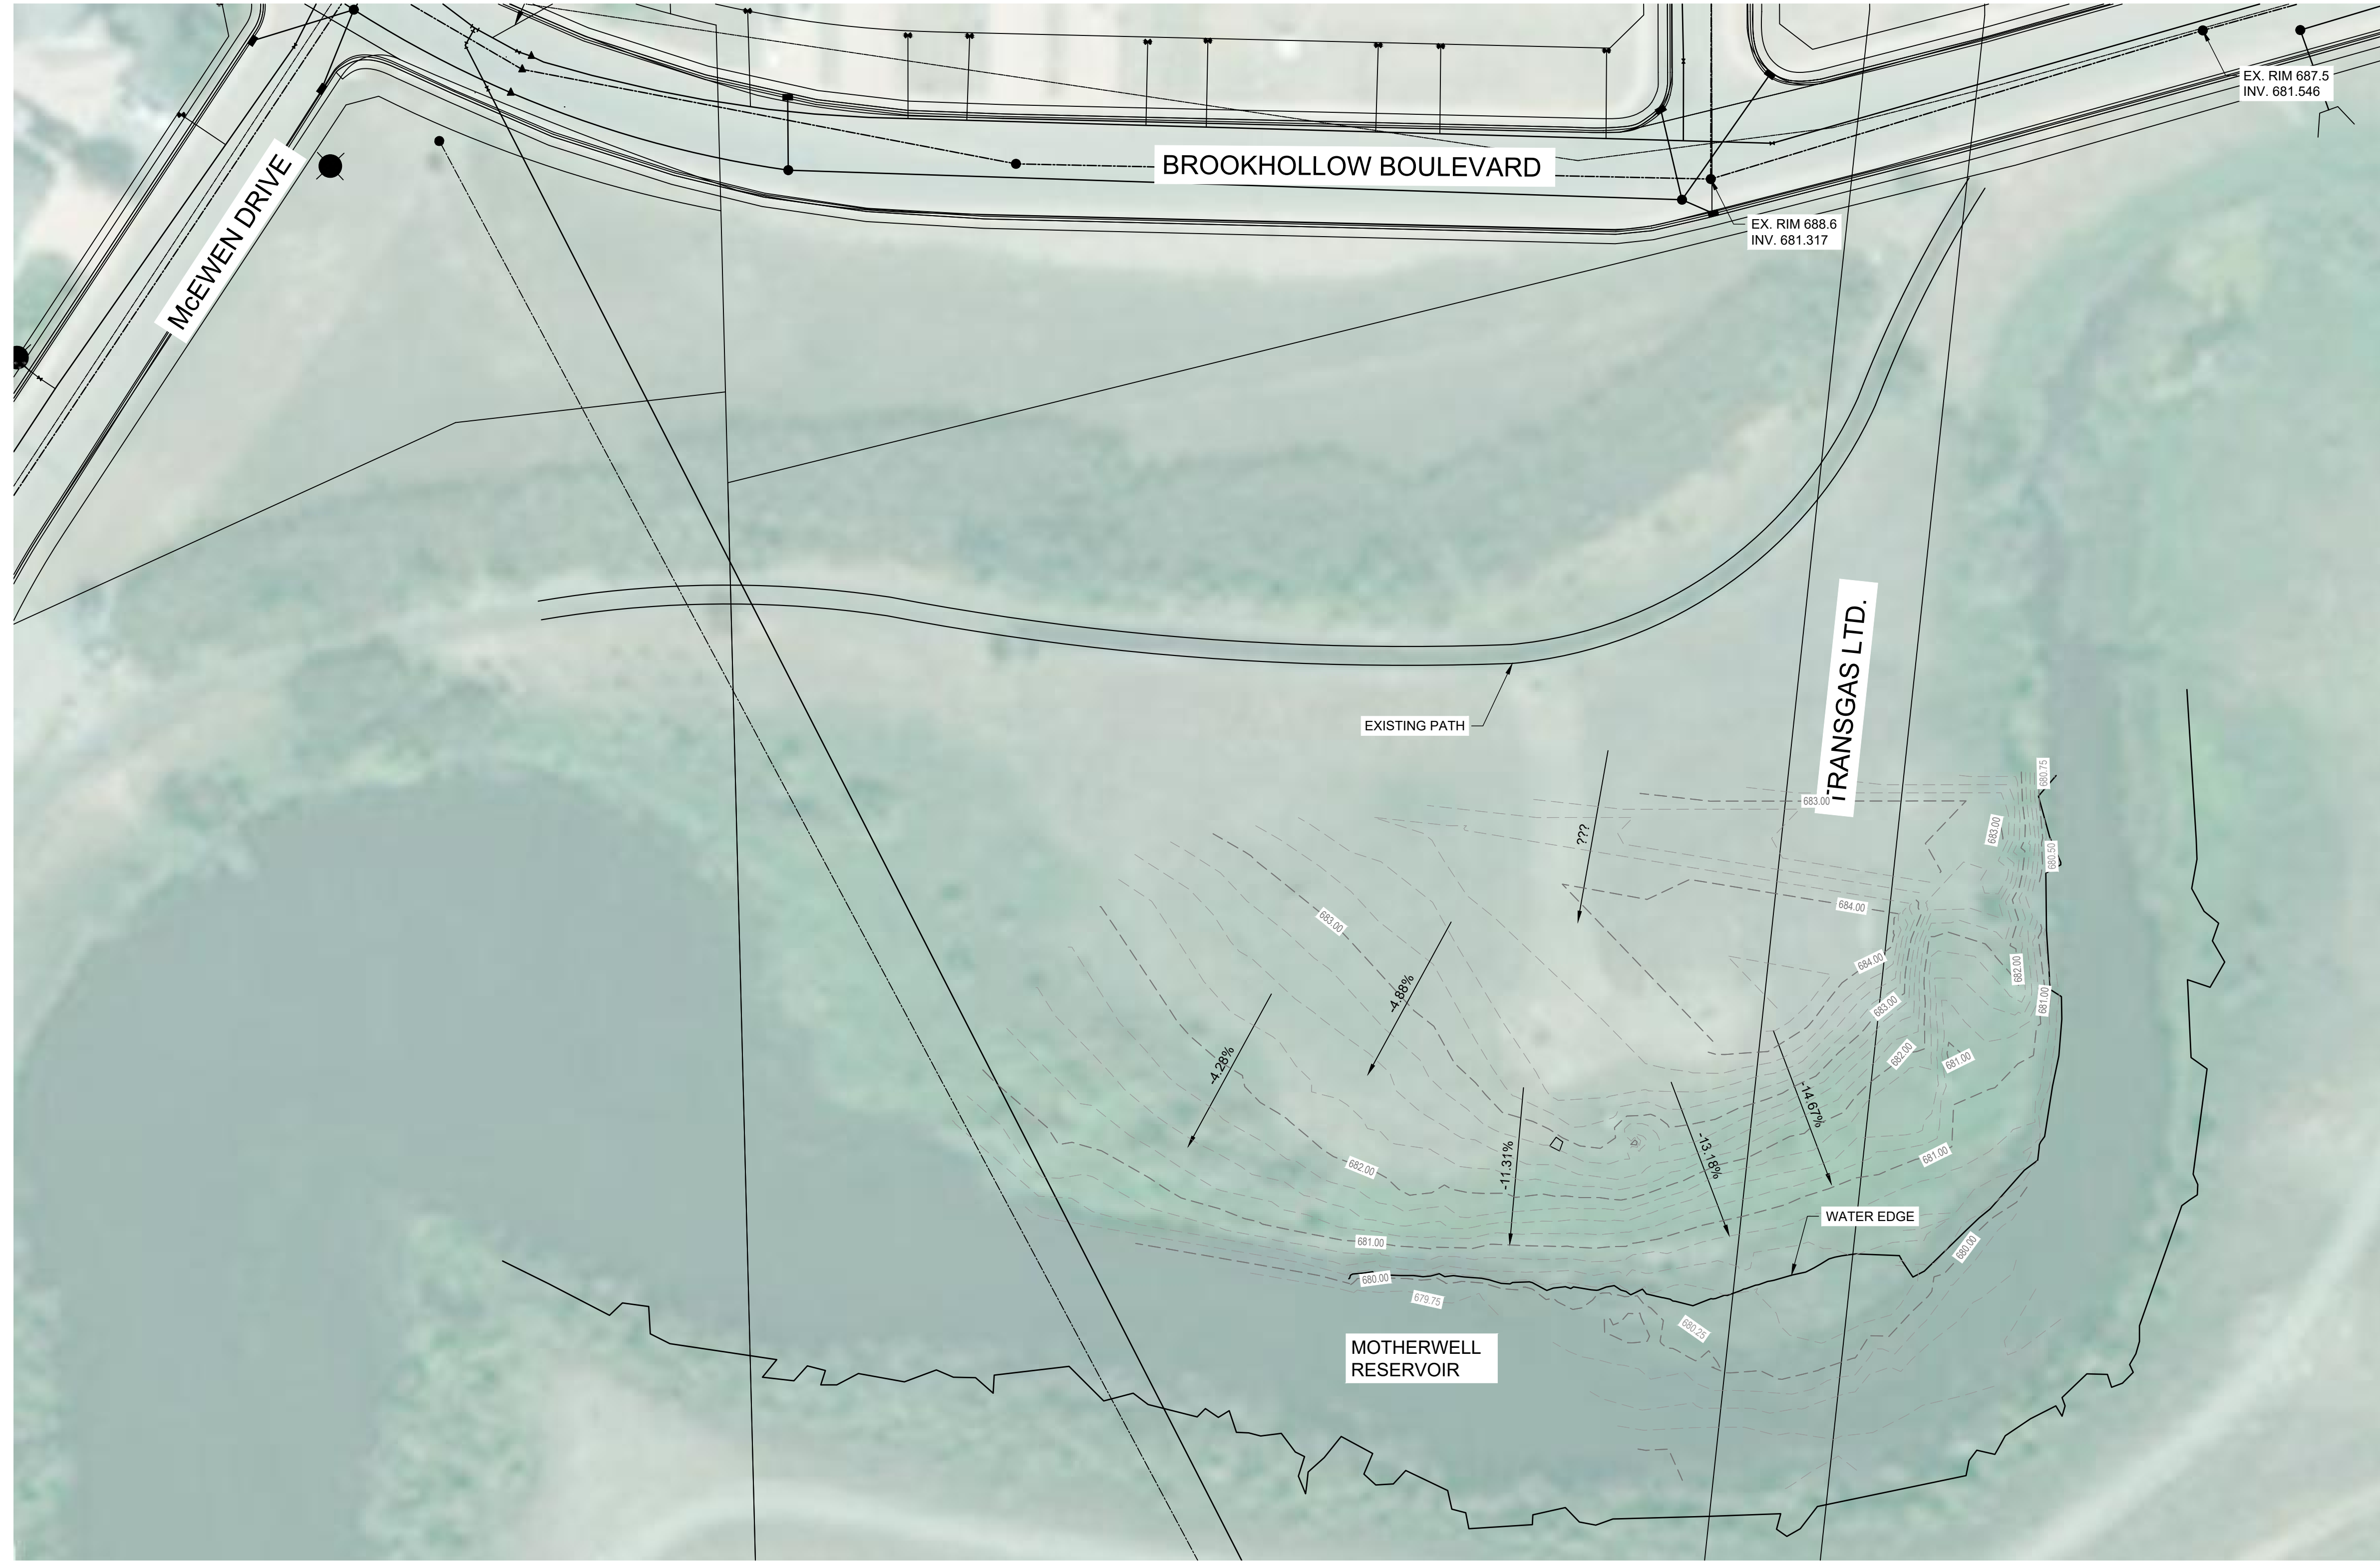

**PROJECT**  
 Motherwell Beach

**CLIENT**  
 Town Of Kindersley  
 106 - 5th Avenue East  
 Kindersley, SK  
 S0L 1S0

**CONSULTANT**  
 AECOM  
 200-2100 8th Street East  
 Saskatoon, SK S7H 0V1  
 306.955.3300 tel 306.955.0044 fax  
 www.aecom.com

**REGISTRATION**

**ISSUE/REVISION**

I/R	DATE	DESCRIPTION
D	2023-03-17	ISSUED FOR INFORMATION
C	2023-03-08	ISSUED FOR INFORMATION
B	2023-02-07	ISSUED FOR BID
A	22-05-24	ISSUED FOR INFORMATION

**PROJECT NUMBER**  
 60561867



**SHEET TITLE**  
 Site Plan  
 Existing Conditions

**SHEET NUMBER**  
 03-C-1001

This drawing has been prepared for the use of AECOM's client and may not be used, reproduced or relied upon by third parties, except as agreed by AECOM and its client, as required by law or for use by governmental reviewing agencies. AECOM accepts no responsibility, and denies any liability whatsoever, to any party that modifies this drawing without AECOM's express written consent. Do not scale this document. All measurements must be obtained from stated dimensions.

**LEGEND**

	EXISTING	PROPOSED
MAJOR GROUND CONTOUR	--- 513.00 ---	--- 513.00 ---
MINOR GROUND CONTOUR	--- 513.20 ---	--- 513.10 ---
WATER EDGE	---	---
CONTRACT LIMIT	---	---

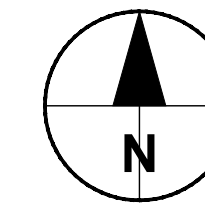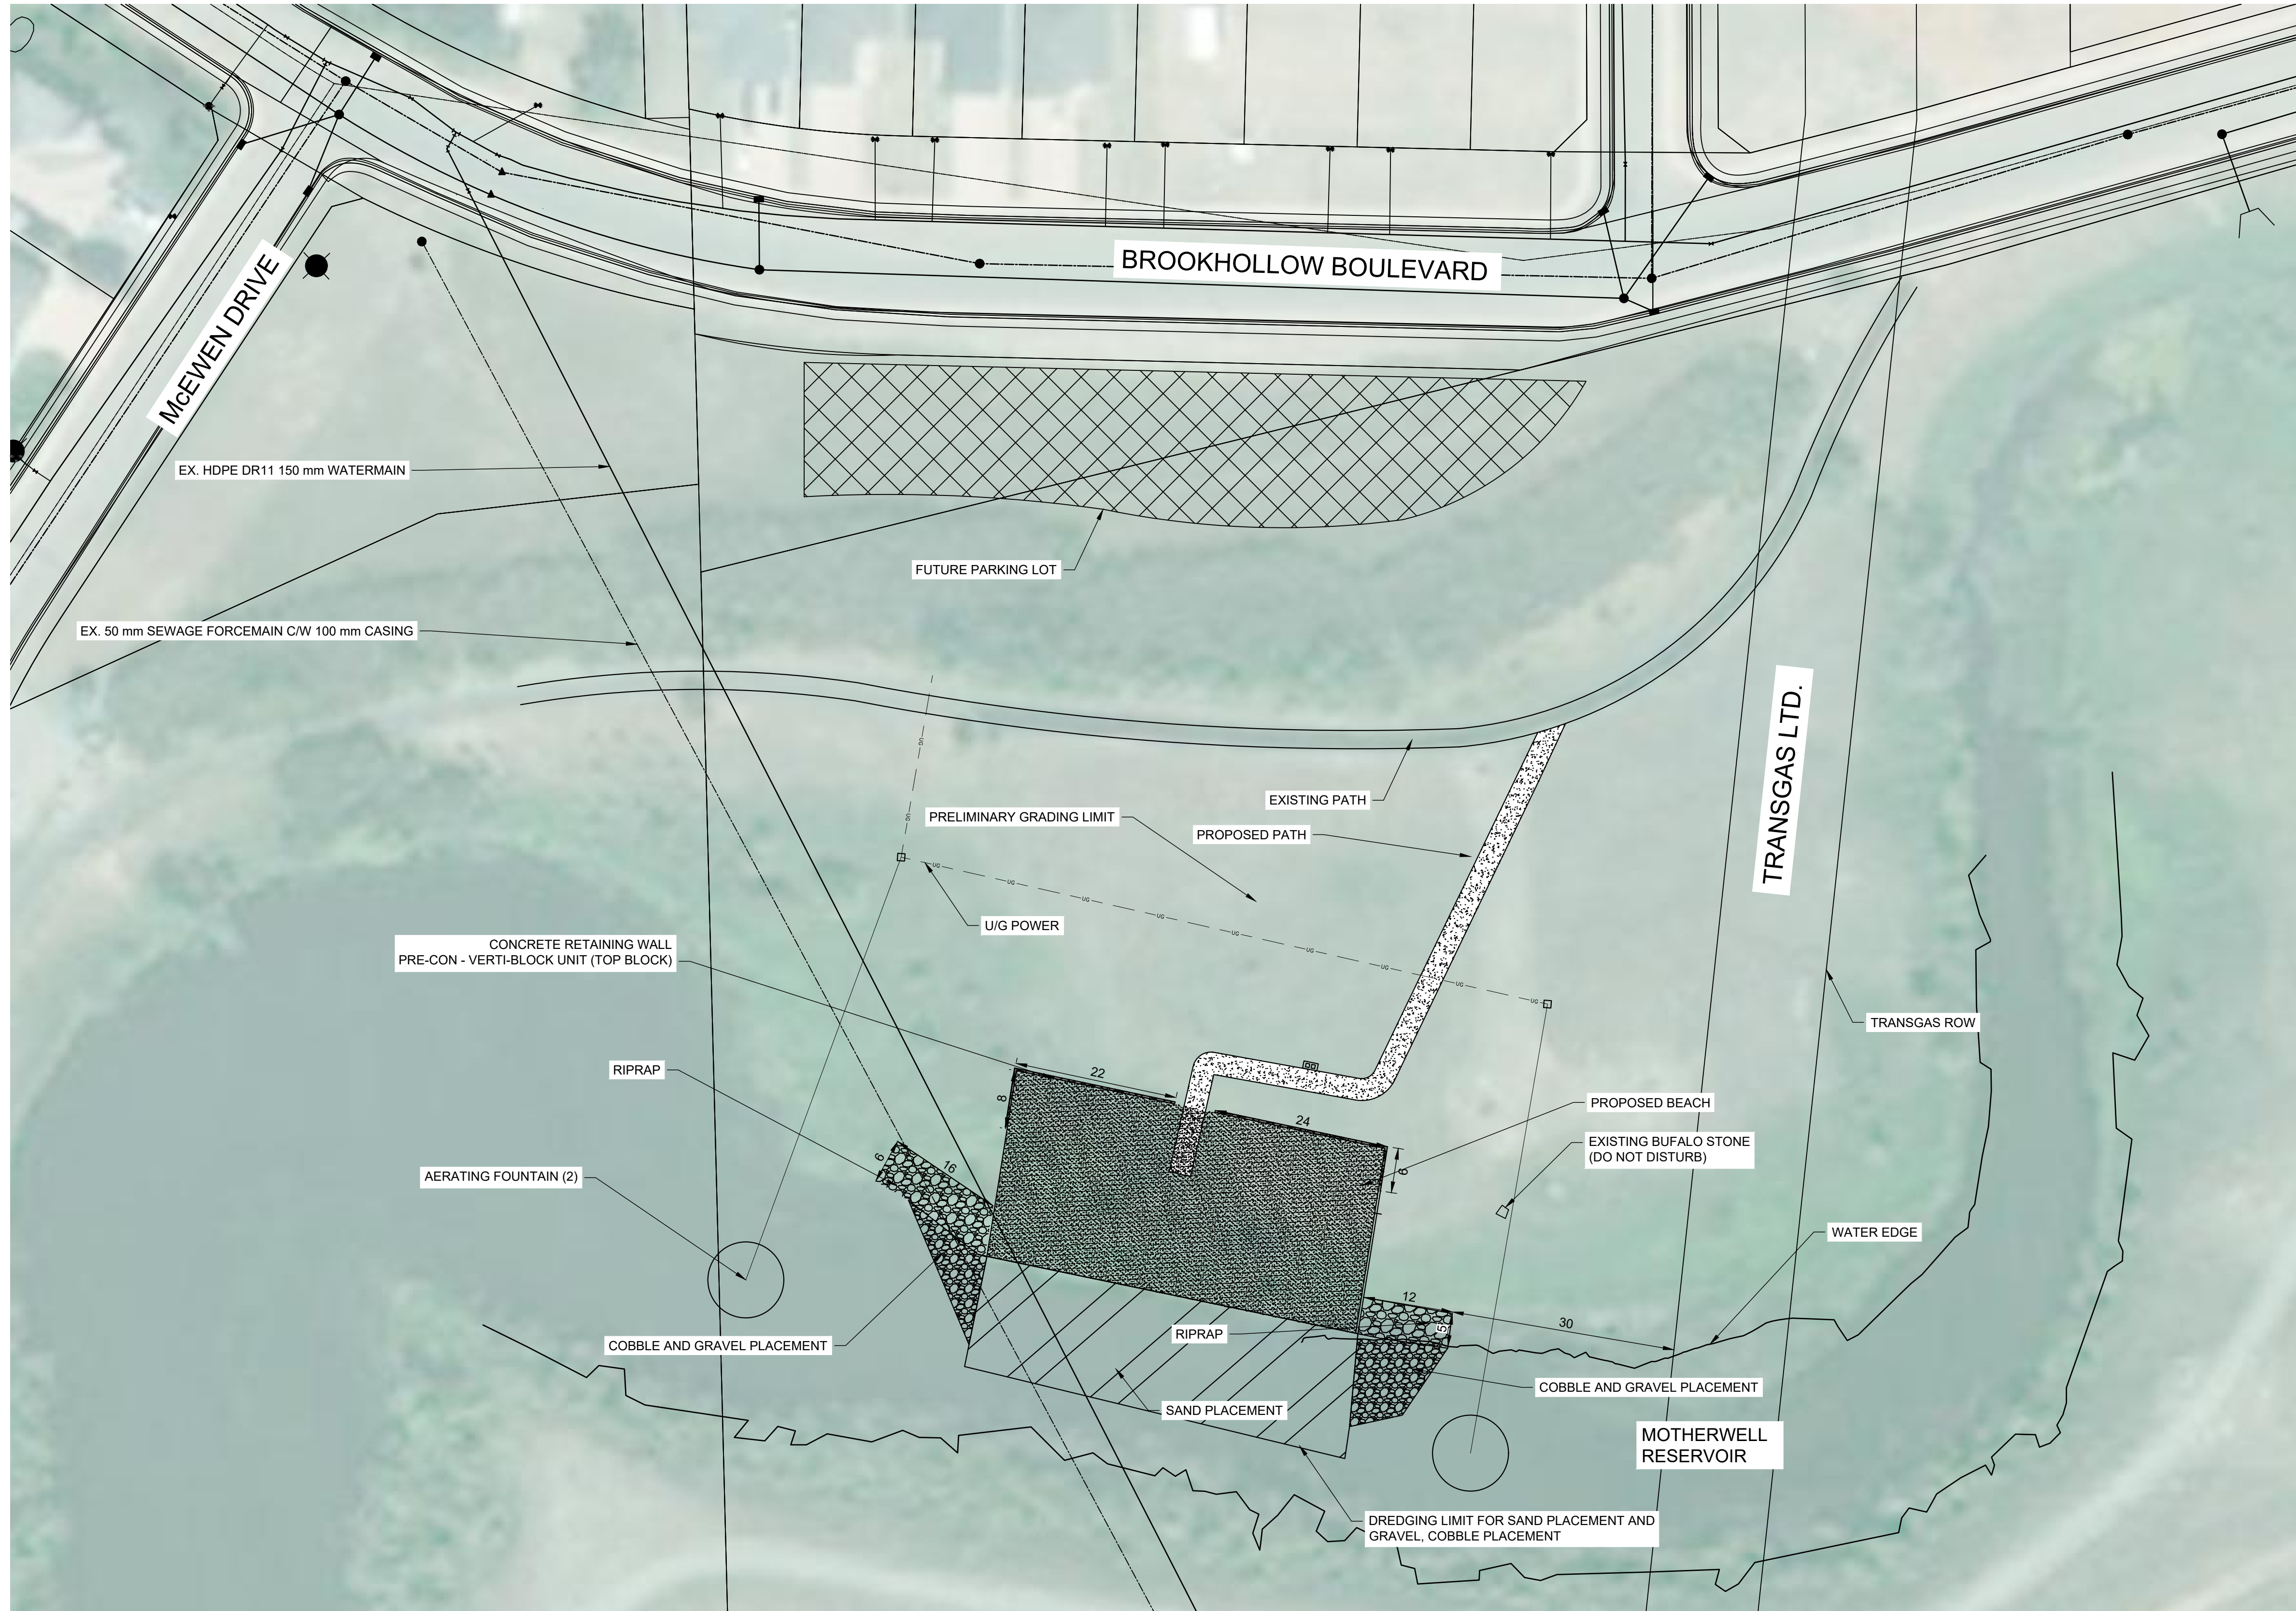

**PROJECT**  
 Motherwell Beach

**CLIENT**  
 Town Of Kindersley  
 106 - 5th Avenue East  
 Kindersley, SK  
 S0L 1S0

**CONSULTANT**  
 AECOM  
 200-2100 8th Street East  
 Saskatoon, SK S7H 0V1  
 306.955.3300 tel 306.955.0044 fax  
 www.aecom.com

**REGISTRATION**

**ISSUE/REVISION**

I/R	DATE	DESCRIPTION
D	2023-03-17	ISSUED FOR INFORMATION
C	2023-03-08	ISSUED FOR INFORMATION
B	2023-02-07	ISSUED FOR BID
A	22-05-24	ISSUED FOR INFORMATION

**PROJECT NUMBER**  
 60561867




**SHEET TITLE**  
 Site Plan  
 Proposed

**SHEET NUMBER**  
 03-C-1002

This drawing has been prepared for the use of AECOM's client and may not be used, reproduced or relied upon by third parties, except as agreed by AECOM and its client, as required by law or for use by governmental reviewing agencies. AECOM accepts no responsibility, and denies any liability whatsoever, to any party that modifies this drawing without AECOM's express written consent. Do not scale this document. All measurements must be obtained from stated dimensions.

**LEGEND**

	EXISTING	PROPOSED
MAJOR GROUND CONTOUR	513.00	513.00
MINOR GROUND CONTOUR	513.20	513.10
WATER EDGE		
CONTRACT LIMIT		

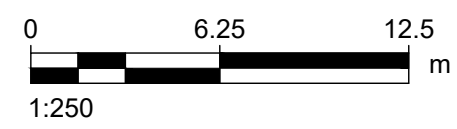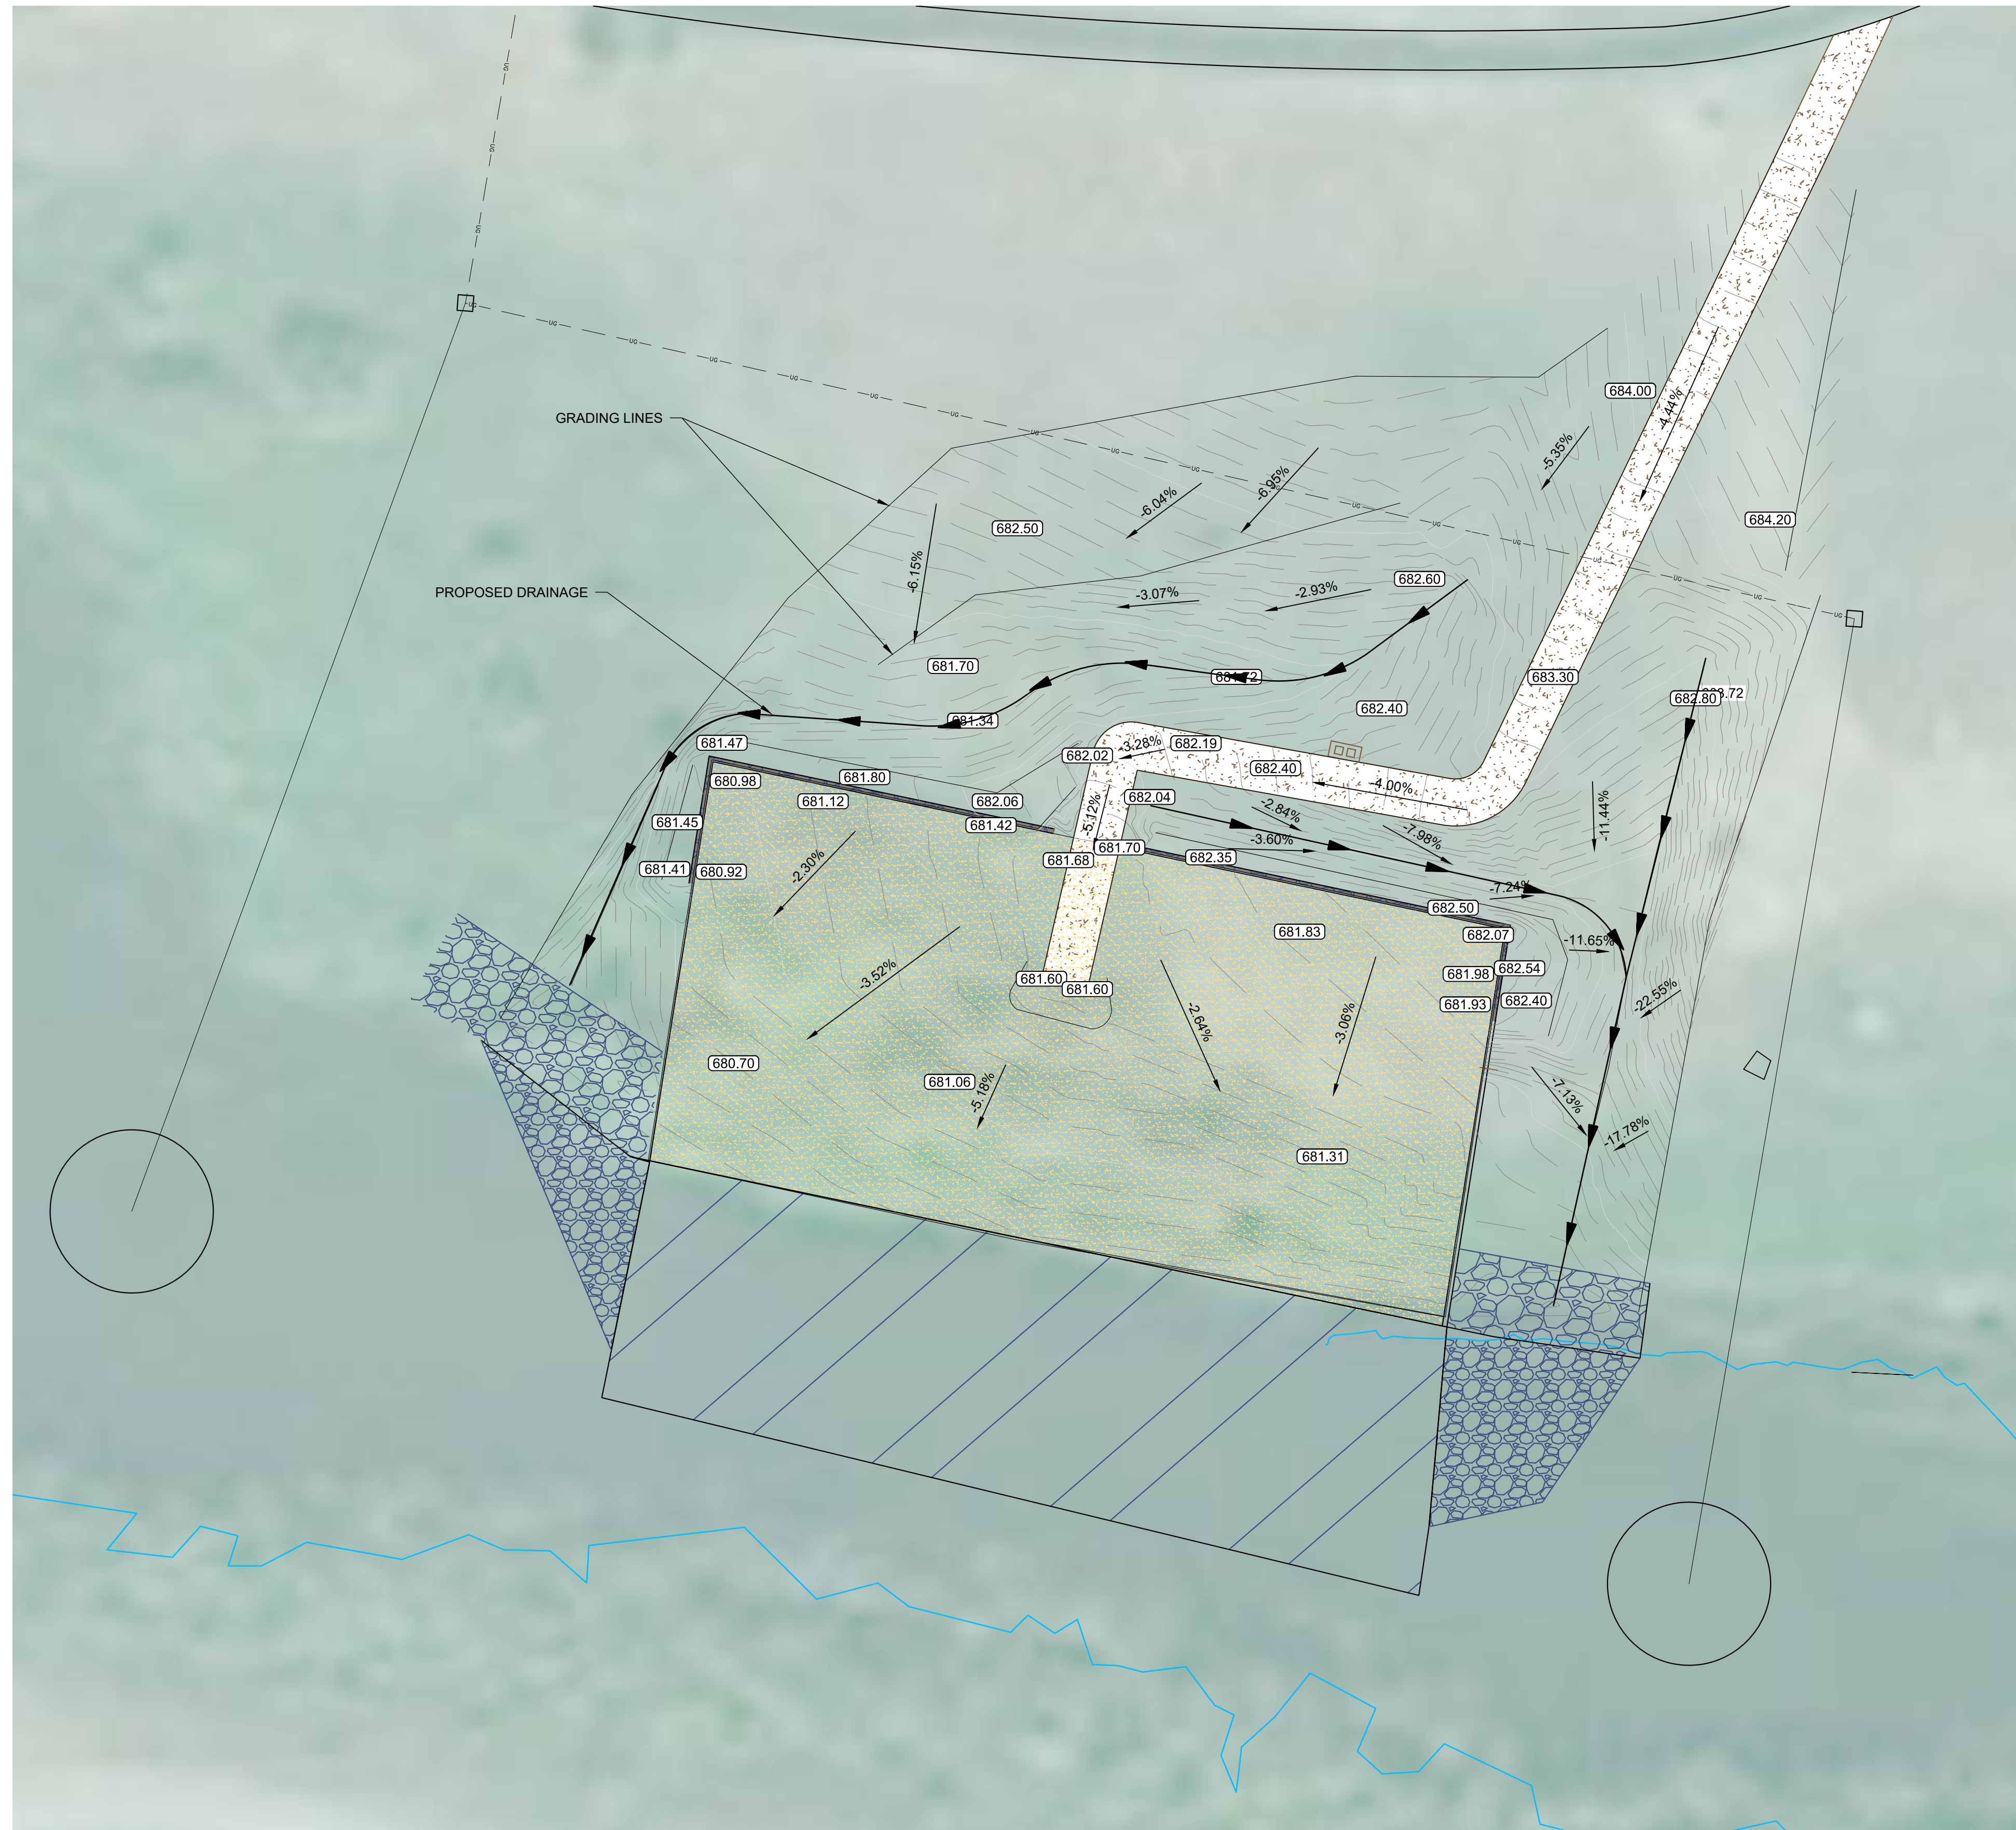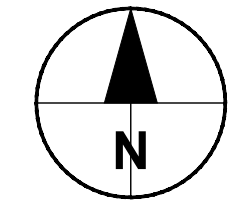

**PROJECT**  
 Motherwell Beach

**CLIENT**  
 Town Of Kindersley  
 106 - 5th Avenue East  
 Kindersley, SK  
 S0L 1S0

**CONSULTANT**  
 AECOM  
 200-2100 8th Street East  
 Saskatoon, SK S7H 0V1  
 306.955.3300 tel 306.955.0044 fax  
 www.aecom.com

**REGISTRATION**

**ISSUE/REVISION**

I/R	DATE	DESCRIPTION
D	2023-03-17	ISSUED FOR INFORMATION
C	2023-03-08	ISSUED FOR INFORMATION
B	2023-02-07	ISSUED FOR BID
A	22-05-24	ISSUED FOR INFORMATION

**PROJECT NUMBER**  
 60561867

**SHEET TITLE**  
 Site Plan  
 Site Grading

**SHEET NUMBER**  
 03-C-1003

This drawing has been prepared for the use of AECOM's client and may not be used, reproduced or relied upon by third parties, except as agreed by AECOM and its client, as required by law or for use by governmental reviewing agencies. AECOM accepts no responsibility and denies any liability whatsoever to any party that modifies this drawing without AECOM's express written consent. Do not scale this document. All measurements must be obtained from stated dimensions.